


Current Fund 9/15/11

Red Setters	\$10,031.00	2.50%	18.79 lf
Gordon Setter	\$2,145.00	.534%	4.02 lf
Weimaraner	\$5,033.60	1.25%	9.38 lf
Vizsla	\$8,226.90	2.05%	15.40 lf
German Shorthairs	\$152,308.78	37.97%	284.97 lf
NAVHDA	\$4,050.00	1.00%	7.52lf
Springer Spaniel	\$50,723.00	12.64%	94.87 lf
German Wirehair	\$1,450.00	.361%	2.72 lf
Brittany	\$138,185.33	34.45%	258.56 lf
Cocker Spaniel	<u>\$29,000.00</u>	<u>7.23%</u>	<u>54.29 lf</u>
	\$401,153.61	100%	750.52

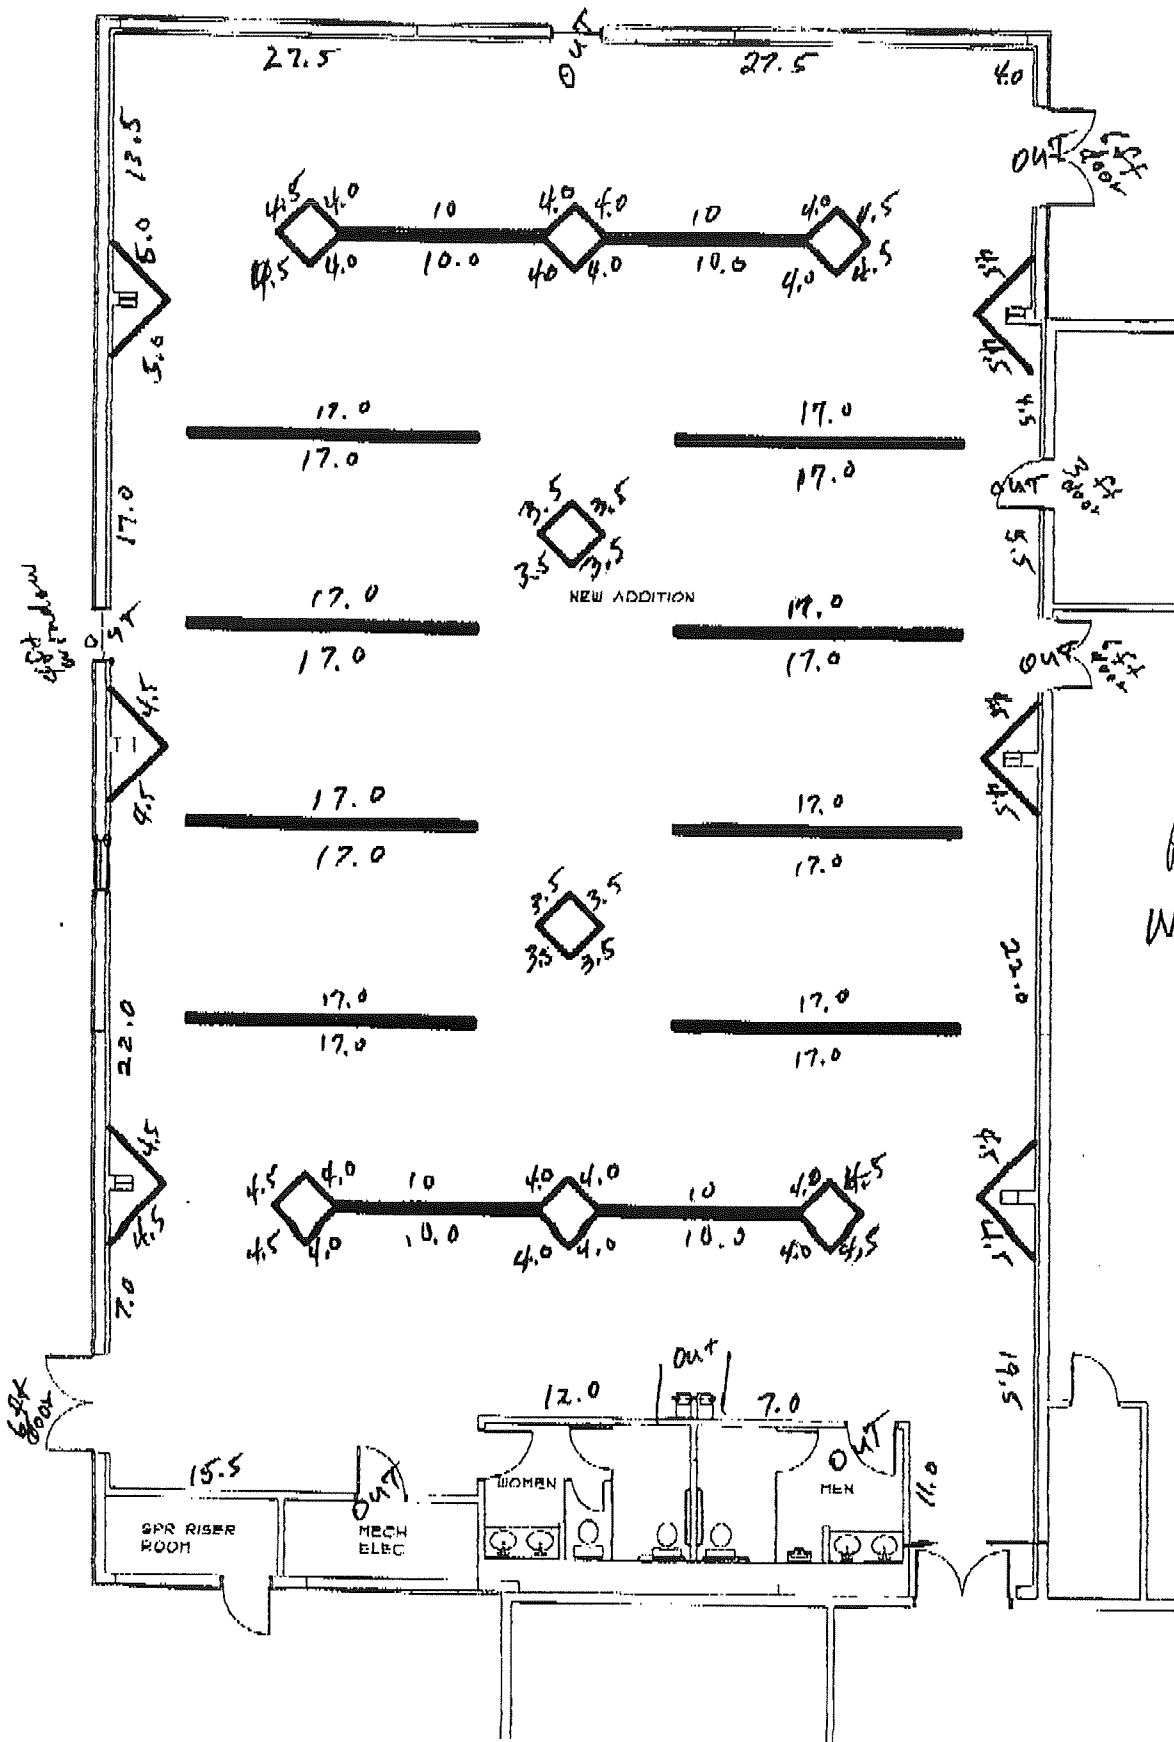

Panels 480.0 LF
 Walls 270.5 LF
 750.5 LF

ADDITION FLOOR PLAN

SCALE: 1/8" = 1'-0"

PLAN NORTH